

March 5, 2025

Job No. 2010-0063-01

MA Division of Marine Fisheries  
 Attn: Amanda Davis, SE Environmental Reviewer  
 836 S. Rodney French Blvd.  
 New Bedford, MA 02744

**By Email:** [amanda.davis@mass.gov](mailto:amanda.davis@mass.gov)

**Re: Request for Time-of-Year (TOY) Restriction Waiver**  
 Town of Falmouth 10-Year Comprehensive Permit for Dredging & Beach Nourishment  
 Town of Falmouth  
 Green Pond & Great Pond  
 Falmouth, MA  
 DEP File No. SE25-4717  
 NHESP File No. 11-29410

Dear Amanda,

On behalf of the Town of Falmouth, our office respectfully submits a request for a Time-of-Year (TOY) Restriction waiver for dredging activity under DEP File No. SE25-4717 in areas that include (1) Great Pond Outer Channel and (2) Green Pond Outer Channel.

In accordance with the Division’s Time-of-Year (TOY) Restrictions for Winter Flounder (*Pseudopleuronectes americanus*) and Atlantic Tomcod (*Microgadus tomcod*), the town finds it necessary to seek permission to conduct dredging operations during these time periods. The Time-of-Year Restriction for Winter Flounder extends from January 15 – May 31 and applies to both dredging locations. The Time-of-Year Restriction for Atlantic Tomcod extends from February 15 – April 30 and applies only to Great Pond.

The work is expected to take place between March 12 – 21, 2025 so that beneficial reuse sediments may be placed in their associated nourishment areas prior to April 1 to avoid the NHESP Time-of-Year (TOY) Restriction for state-listed threatened shorebirds.

Great Pond Outer Channel	
Dredge Volume:	1,411 cy
Dredge Depth:	-6 ft w/1 ft of allowable over-depth dredging (new dredge depth under current permitting review)
Duration:	2 days
Associated Nourishment Site:	0 Menauhant Road (46A 02A 001 001V)

Green Pond Outer Channel	
Dredge Volume:	1,711 cy
Dredge Depth:	-6 ft w/1 ft of allowable over-depth dredging (new dredge depth under current permitting review)
Duration:	3 days



Associated Nourishment Site:

0 Vineyard Street (45 08 000 006E) & 24 Willis Lane  
(45 15B 018 017)

Attached are the site plans that depict the previously approved work in the above-mentioned locations. Please be advised that the site plan reflects the *newly* proposed dredge depths (pending approval) rather than the previously approved depths of -6 ft (MLW).

Thank you for your review on this matter and we hope that the Division may issue a waiver prior to the March 12, 2025 meeting of the Falmouth Conservation Commission where the Commission will consider a request to amend DEP File No. SE25-4717.

If you have any questions or require additional information, please give me a call at 508-776-4422 (cell) or email me at [jwrigley@woodsholegroup.com](mailto:jwrigley@woodsholegroup.com).


Sincerely,

Joshua K. Wrigley  
Coastal Permitting Specialist

JKW/jkw

cc: Gregg Fraser, Falmouth Harbormaster  
Leslie Fields, Woods Hole Group, Inc.  
Ken Cirillo, Barnstable County Dredge  
John Logan, MA DMF  
David Wong, MA DEP

DREDGE LIMIT COORDINATES		
No.	Northing	Easting
1	2660277.156	907907.525
2	2660395.266	907928.741
3	2660569.466	907938.075
4	2660566.280	907997.528
5	2660384.658	907987.796
6	2660358.666	907962.807
7	2660270.084	907946.895

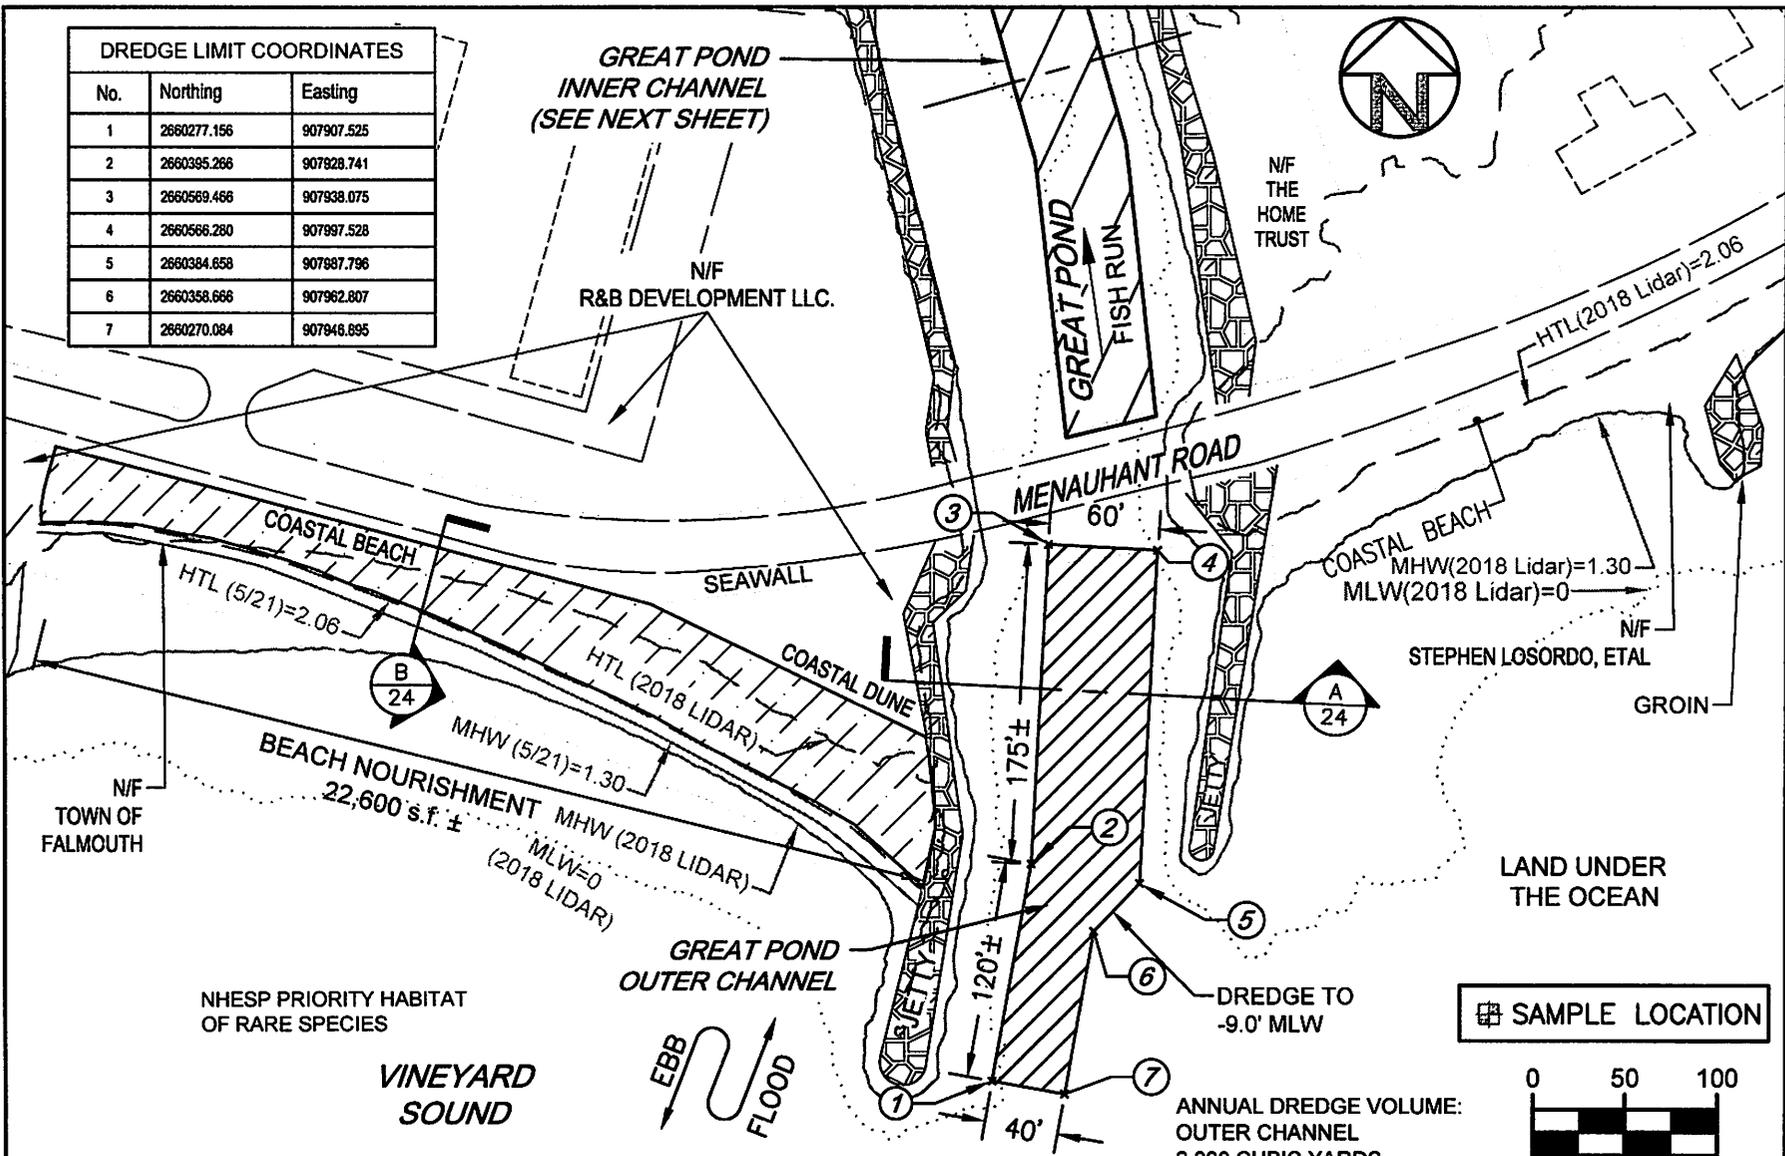


NOTE: ELEVATIONS BASED ON MLW.

**WOODS HOLE GROUP**  
 A CLS COMPANY  
 107 WATERHOUSE ROAD, BOURNE, MA 02532  
 TELEPHONE: (508) 540-8080 FAX: (508) 540-1001

**TITLE:**  
 Great Pond Outer Channel Dredging  
 & Inn Season Resorts Beach Nourishment

**APPLICATION BY:**  
 TOWN OF FALMOUTH  
 TOWN: FALMOUTH  
 COUNTY: BARNSTABLE  
 STATE: MA


**SHEET** 24 OF 48  
**DATE:** 01/10/2022  
**REVISED:** 12/13/2024

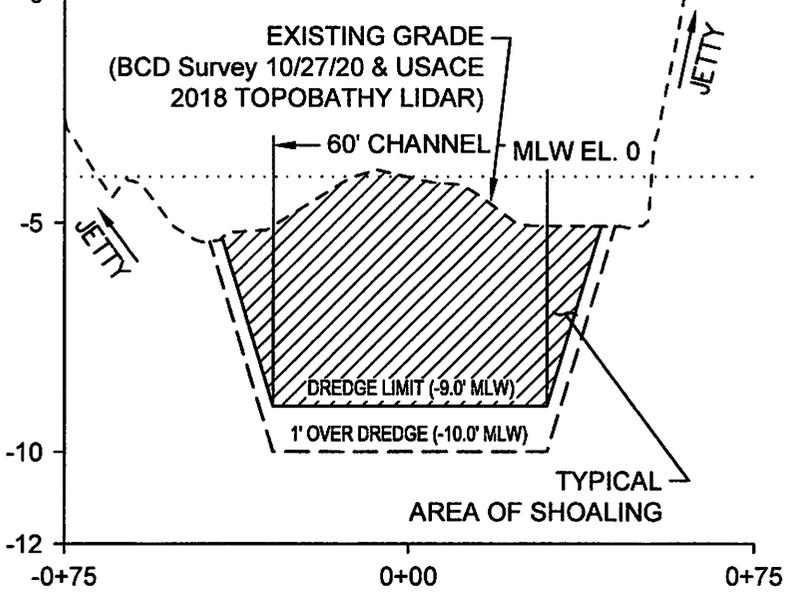

**TYPICAL DREDGE SECTION  
-OUTER CHANNEL**

A  
24


HORIZONTAL SCALE: 1" = 40'  
VERTICAL SCALE: 1" = 4'

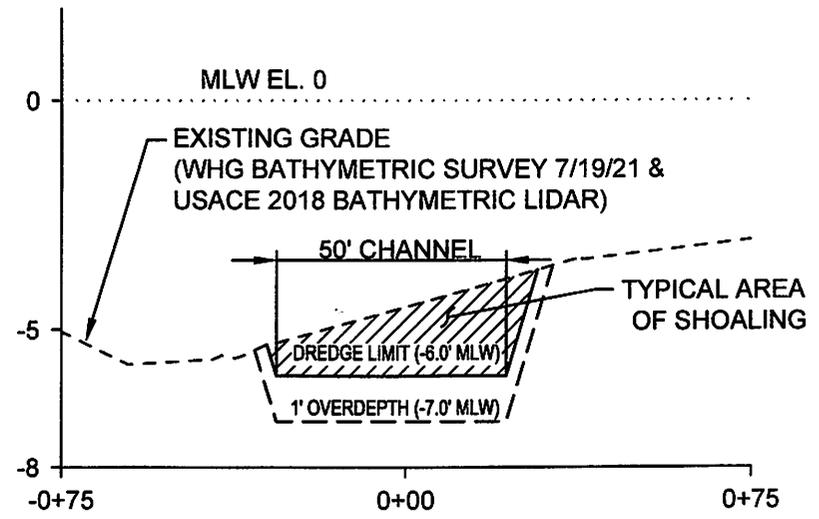

**TYPICAL DREDGE SECTION  
-INNER CHANNEL**

A  
25


HORIZONTAL SCALE: 1" = 40'  
VERTICAL SCALE: 1" = 4'

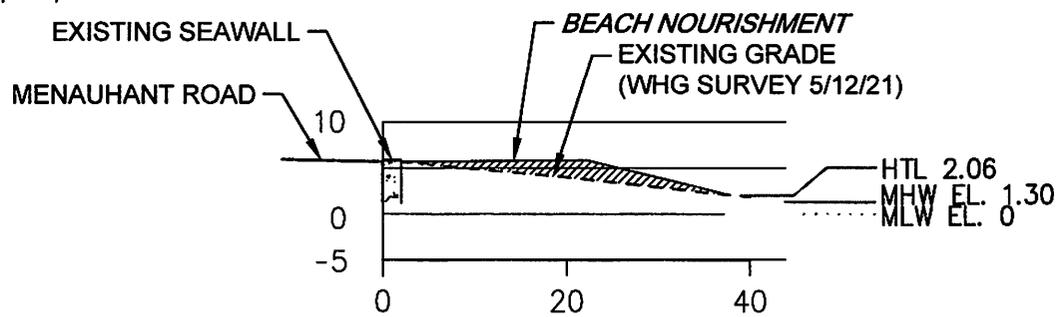

**TYPICAL BEACH NOURISHMENT SECTION**

B  
24

HORIZONTAL & VERTICAL SCALE: 1" = 20'

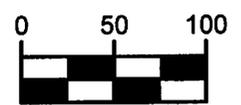

NOTE: ELEVATIONS BASED ON MLW.

**WOODS HOLE GROUP**  
A CLS COMPANY  
107 WATERHOUSE ROAD, BOURNE, MA 02532  
TELEPHONE: (508) 540-8080 FAX: (508) 540-1001

**TITLE:**  
Great Pond Inner Channel &  
Outer Channel  
& Inn Season Resorts Beach -  
Typical Sections

**APPLICATION BY:**  
TOWN OF FALMOUTH  
TOWN: FALMOUTH  
COUNTY: BARNSTABLE  
STATE: MA


**SHEET 26 OF 48**  
DATE: 01/10/2022  
REVISED: 12/13/2024

DREDGE LIMIT COORDINATES		
No.	Northing	Easting
1	2661369.584	910584.388
2	2661840.833	910524.811
3	2661964.843	910509.129
4	2662030.593	910484.849
5	2662246.123	910447.949
6	2662261.313	910536.659
7	2662046.533	910573.429
8	2661972.363	910568.659
9	2661848.353	910584.329
10	2661377.109	910643.912



OUTER CHANNEL  
ANNUAL DREDGE VOLUME  
3,000 CUBIC YARDS

INNER CHANNEL  
ANNUAL DREDGE VOLUME  
1,100 CUBIC YARDS

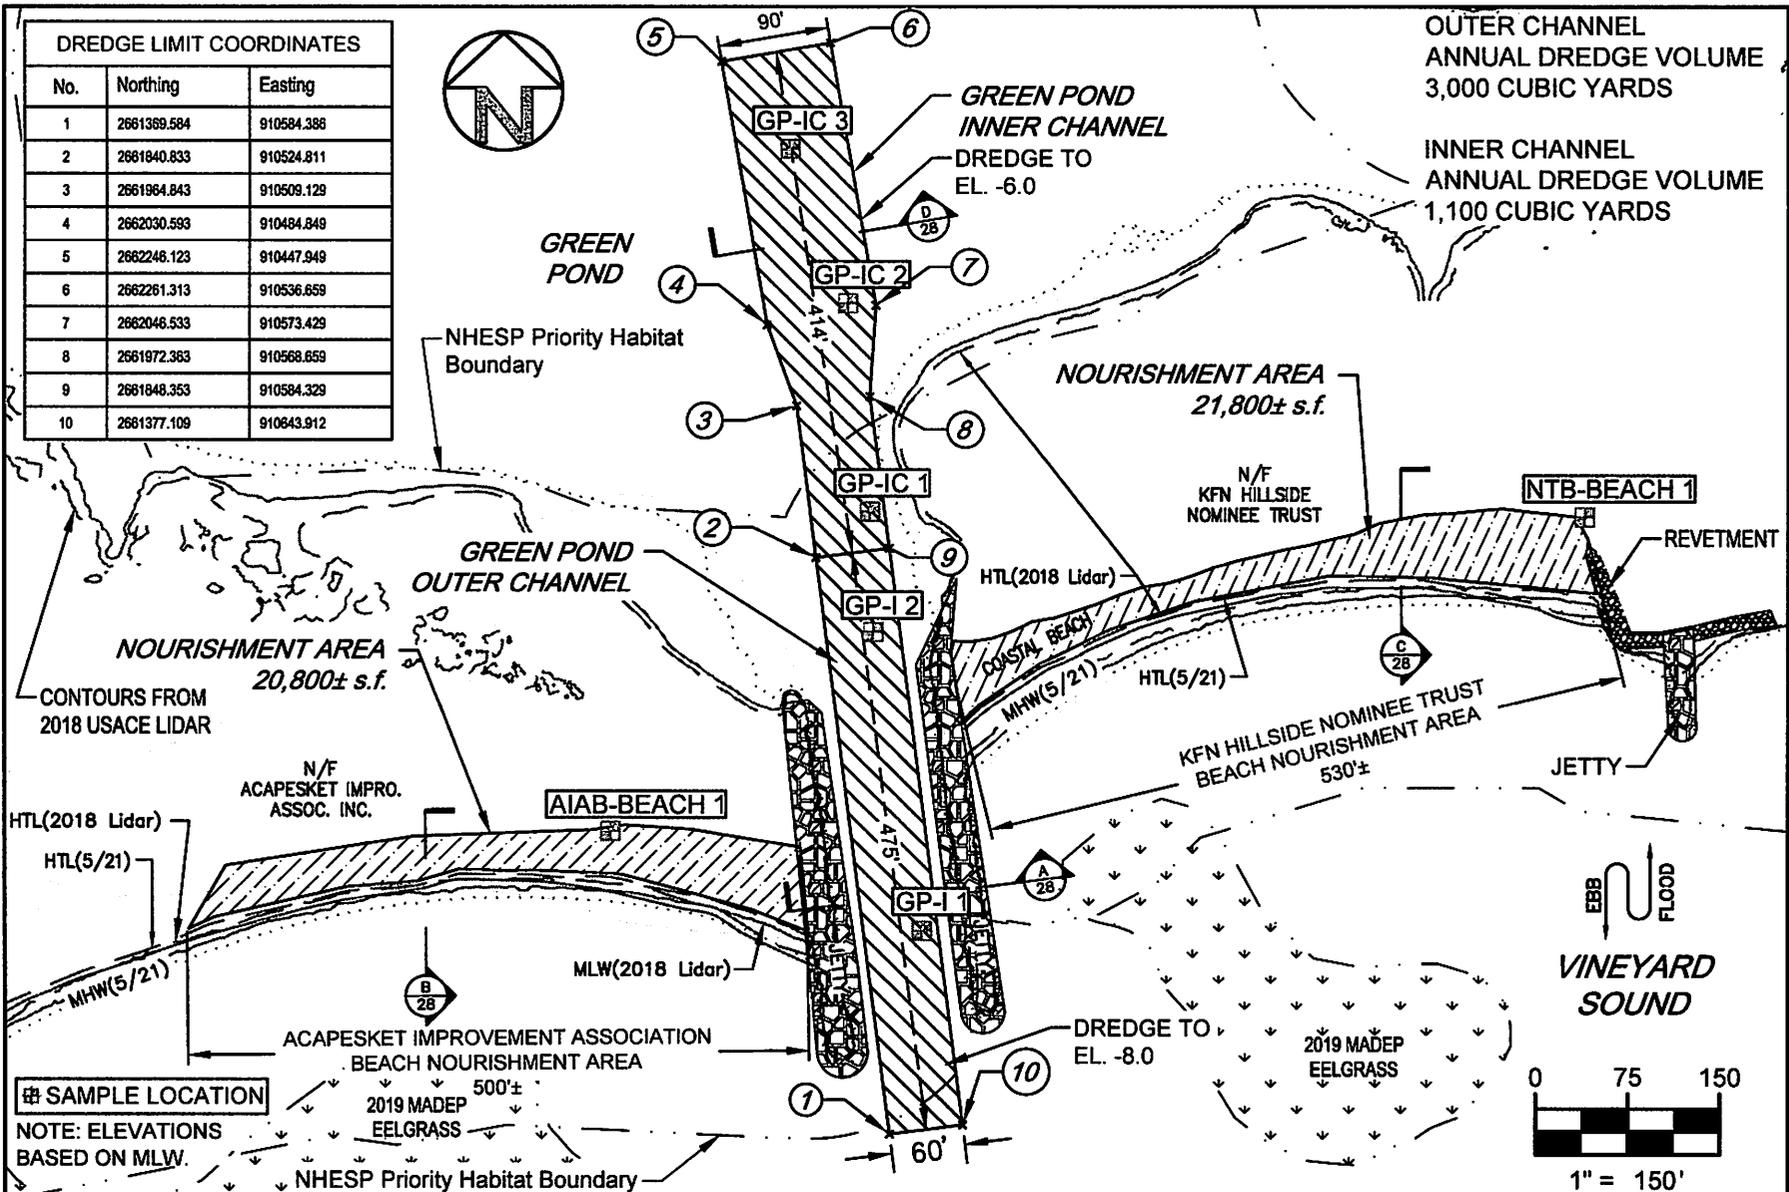

☐ SAMPLE LOCATION


NOTE: ELEVATIONS  
BASED ON MLW.

**WOODS HOLE GROUP**  
A CLS COMPANY  
107 WATERHOUSE ROAD, BOURNE, MA 02532  
TELEPHONE: (508) 540-8080 FAX: (508) 540-1001


**TITLE:**  
Green Pond Inner Channel & Outer  
Channel Dredging  
Acapesket Imp. Assoc. And KFN Hillside  
Nom. Trust Beach Nourishment

**APPLICATION BY:**  
TOWN OF FALMOUTH  
**TOWN:** FALMOUTH  
**COUNTY:** BARNSTABLE  
**STATE:** MA

**SHEET** 27 OF 48  
**DATE:** 01/10/2022  
**REVISED:** 12/13/2024

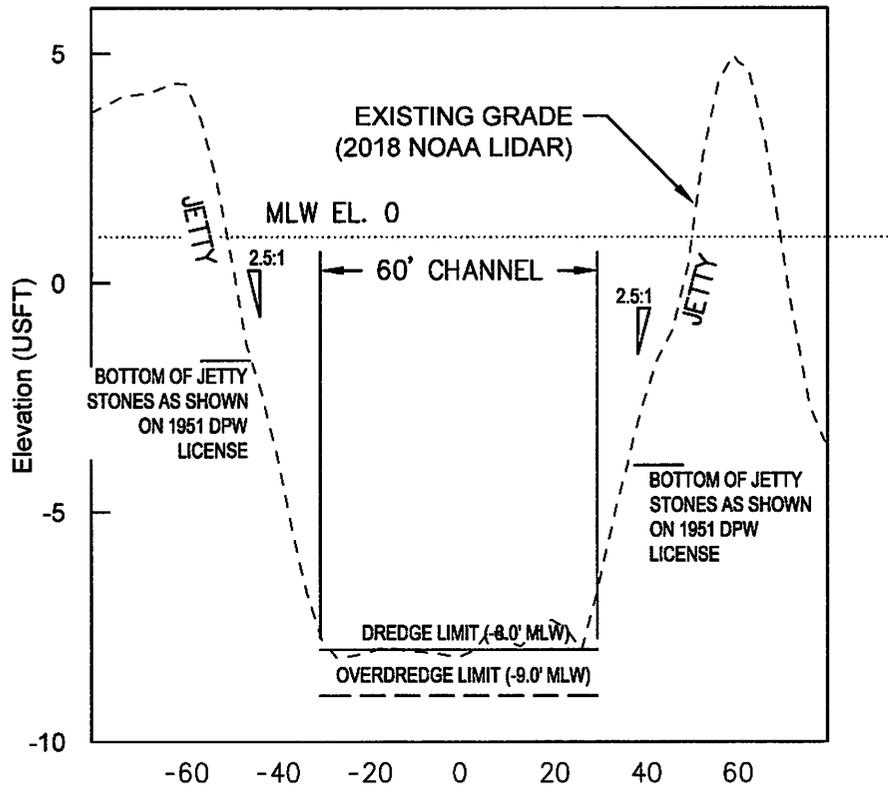

TYPICAL DREDGE SECTION  
OUTER CHANNEL

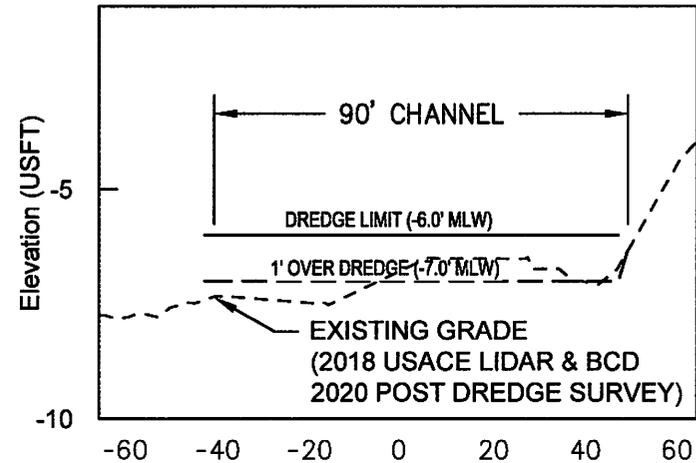

TYPICAL DREDGE SECTION  
INNER CHANNEL



1" = 40'

NOTE: ELEVATIONS BASED ON MLW.

**WOODS HOLE**   
**GROUP**  
A CLS COMPANY

107 WATERHOUSE ROAD, BOURNE, MA 02532  
TELEPHONE: (508) 540-8080 FAX: (508) 540-1001

**TITLE:**  
Green Pond Dredging  
Typical Sections

**APPLICATION BY:**  
TOWN OF FALMOUTH

TOWN: FALMOUTH  
COUNTY: BARNSTABLE  
STATE: MA

**SHEET 28 OF 48**

DATE: 01/10/2022

REVISED: 12/13/2024