


PLAN

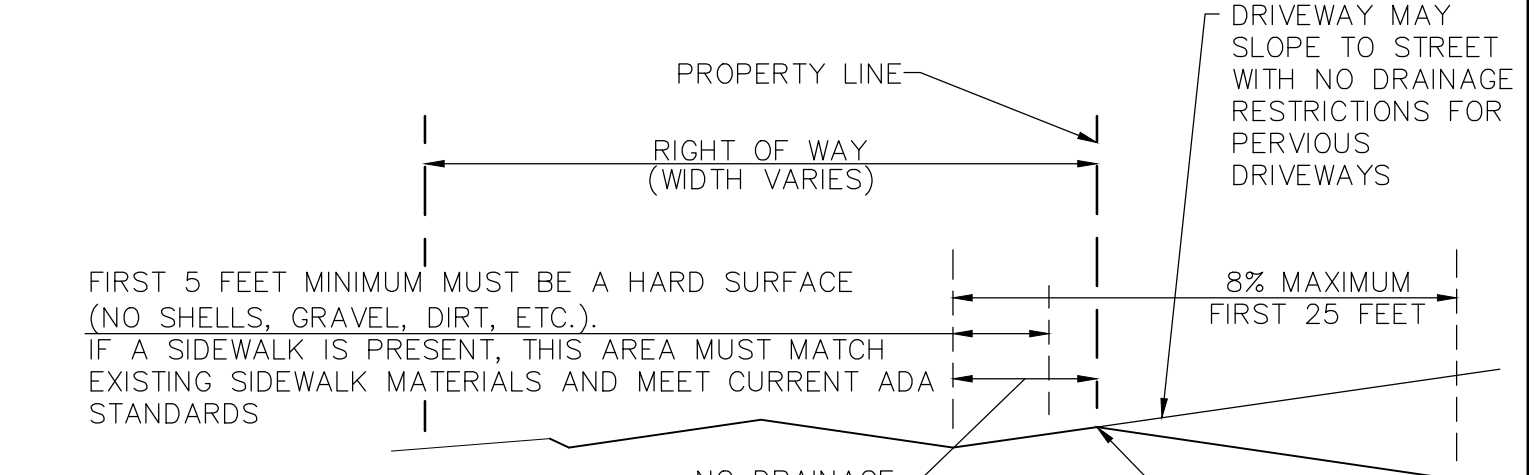

SECTION

NOTE:
 * TRENCH DRAINS ARE NOT AN ACCEPTABLE STORMWATER MITIGATION DEVICE.
 * AN EROSION AND SEDIMENT CONTROL PLAN MAY BE REQUIRED.

DATE	BY	REVISION

TOWN OF FALMOUTH
 DEPARTMENT OF PUBLIC WORKS
 ENGINEERING DIVISION
 416 GIFFORD STREET
 FALMOUTH, MA 02540
 508-457-2543



DRIVEWAY PERMIT DETAIL FOR PAVED PUBLIC ROAD

DESIGN: SCS	DATE : November 15, 2019
DRAWN: SCS	NOT TO SCALE
CHECKED: NC	
DRAWING : PERMITS\...\2019DRIVEWAY.DWG	
SHEET 1	