


**TOWN OF FALMOUTH
WORKZONE: ROUTE 28
TWO WAY DETOUR**

- SIGN POSITION AND LOCATION 
- VMB POSITION AND LOCATION 
- POLICE OFFICER LOCATION (PO) 
- FLOW OF DETOUR TRAFFIC 
- DETOUR ROUTE 
- WORK ZONE 

VARIABLE MESSAGE BOARD (VMB):
ROUTE 28 CLOSED
DETOUR 9/8

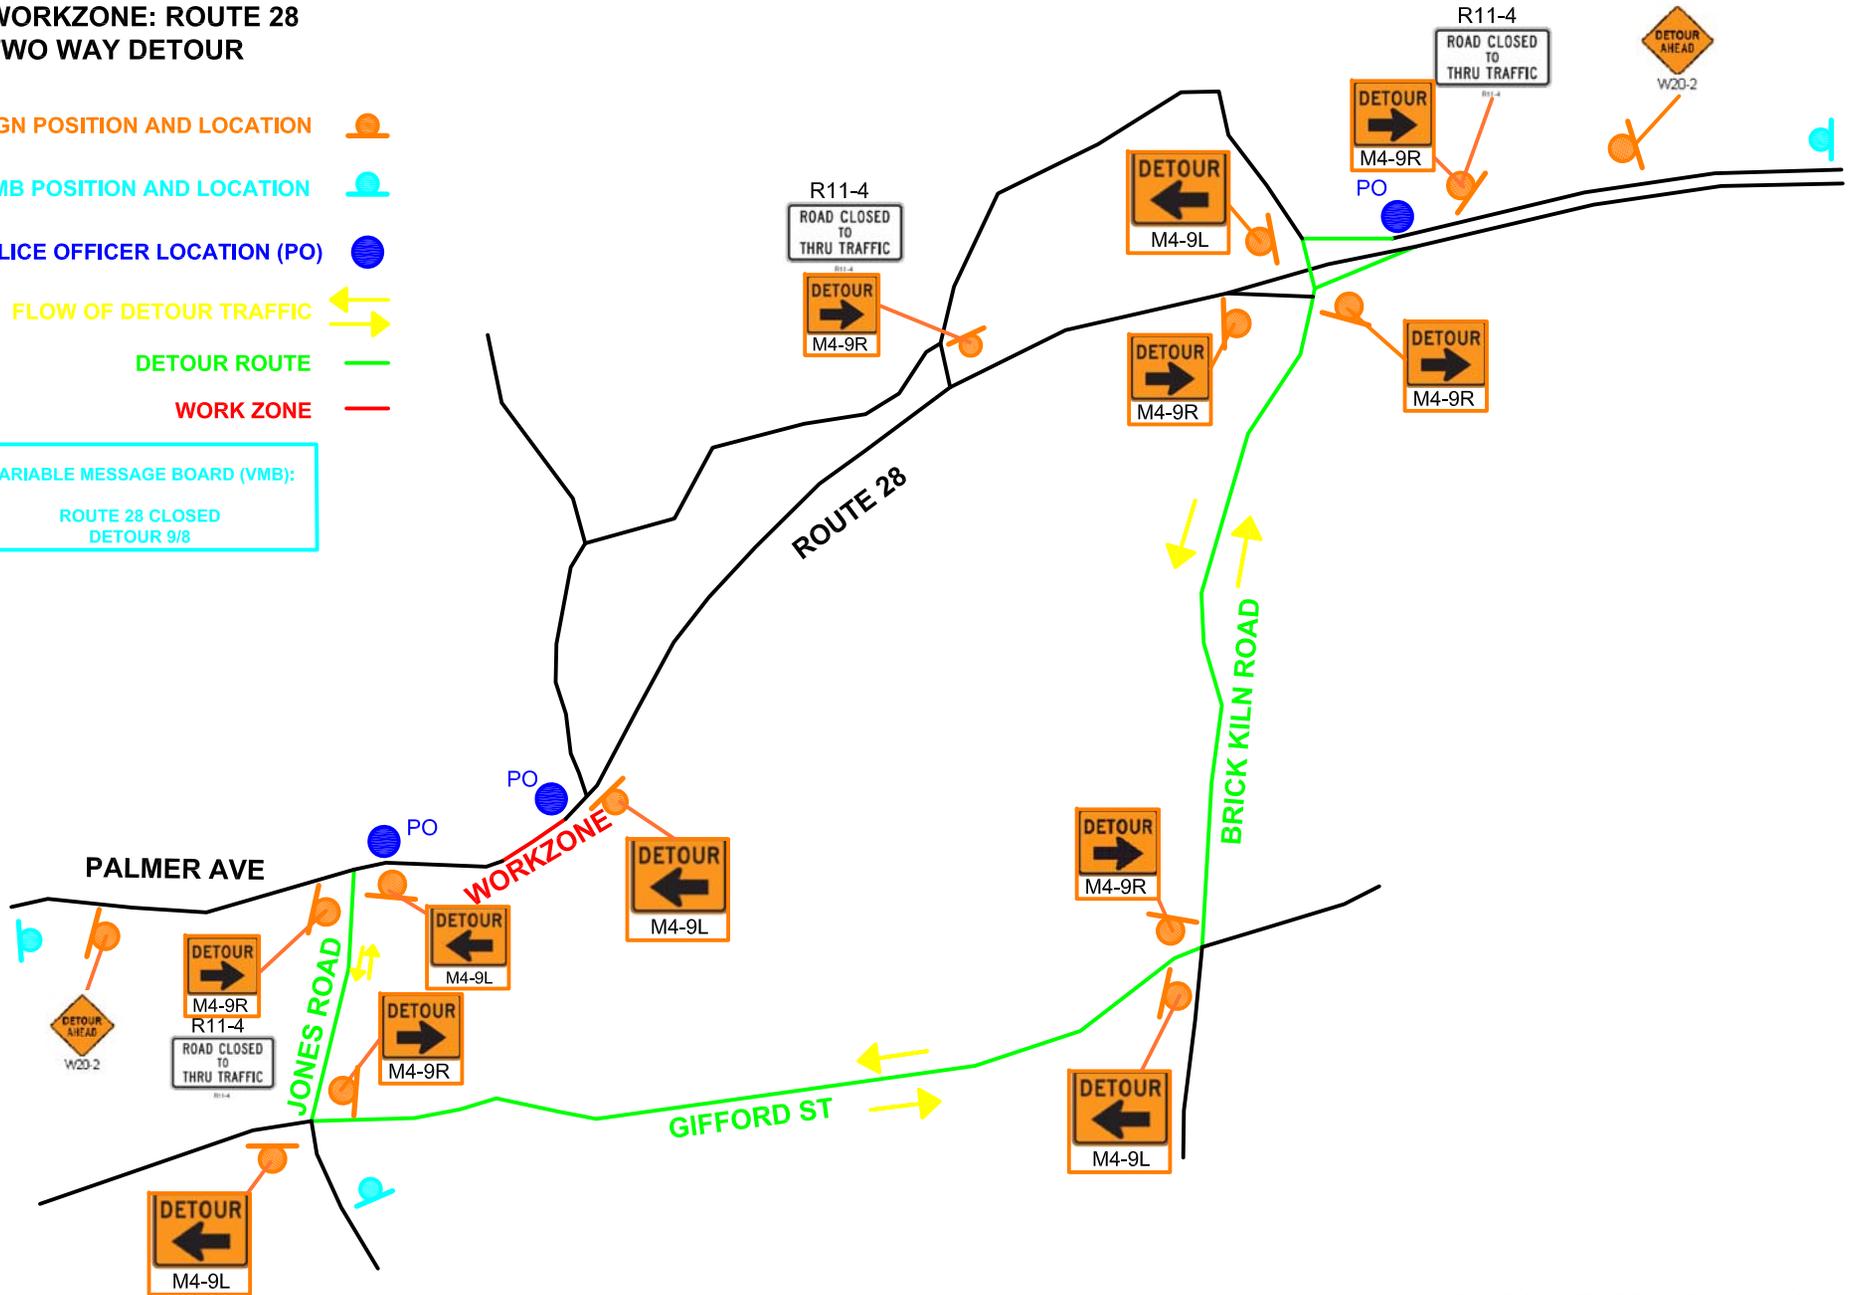

TO SCALE (SCALE UNKNOWN)